


Drawing Number  
**SD/1100/14**

Notes

1. All dimensions are in millimetres.
2. Cycle ways and shared facilities shall be 3000 wide (2000 minimum). A 2000 wide verge must be provided behind footways and cycle ways on embankments.
3. An additional 150 of Type 1 material to be laid if footway or cycle way is on embankment.
4. Footway and highway verges shall normally fall at 1:40. (1:30 max.) towards the highway.
5. Timber edging shall be provided on all free edges of paved areas not confined by a kerb or boundary wall. Edging may be omitted with the approval of the Engineer.
6. Vertical alignment of back edging shall be maintained at crossing points and the crossing graded from edging to carriageway level.
7. Sub-base shall be D.O.T Type 1 material.
8. All soft spots and organic material must be removed before construction.
9. Formation to be sprayed with approved non-toxic weedkiller.
10. Verge areas shall have a 150 covering of topsoil spread 25 above top of kerb or edging to allow for settlement and shall be seeded in accordance with the Specification
11. Existing verges adjacent to new paving must be regraded and seeded.

Shared Cycle Tracks / Footpaths  
Rural Areas

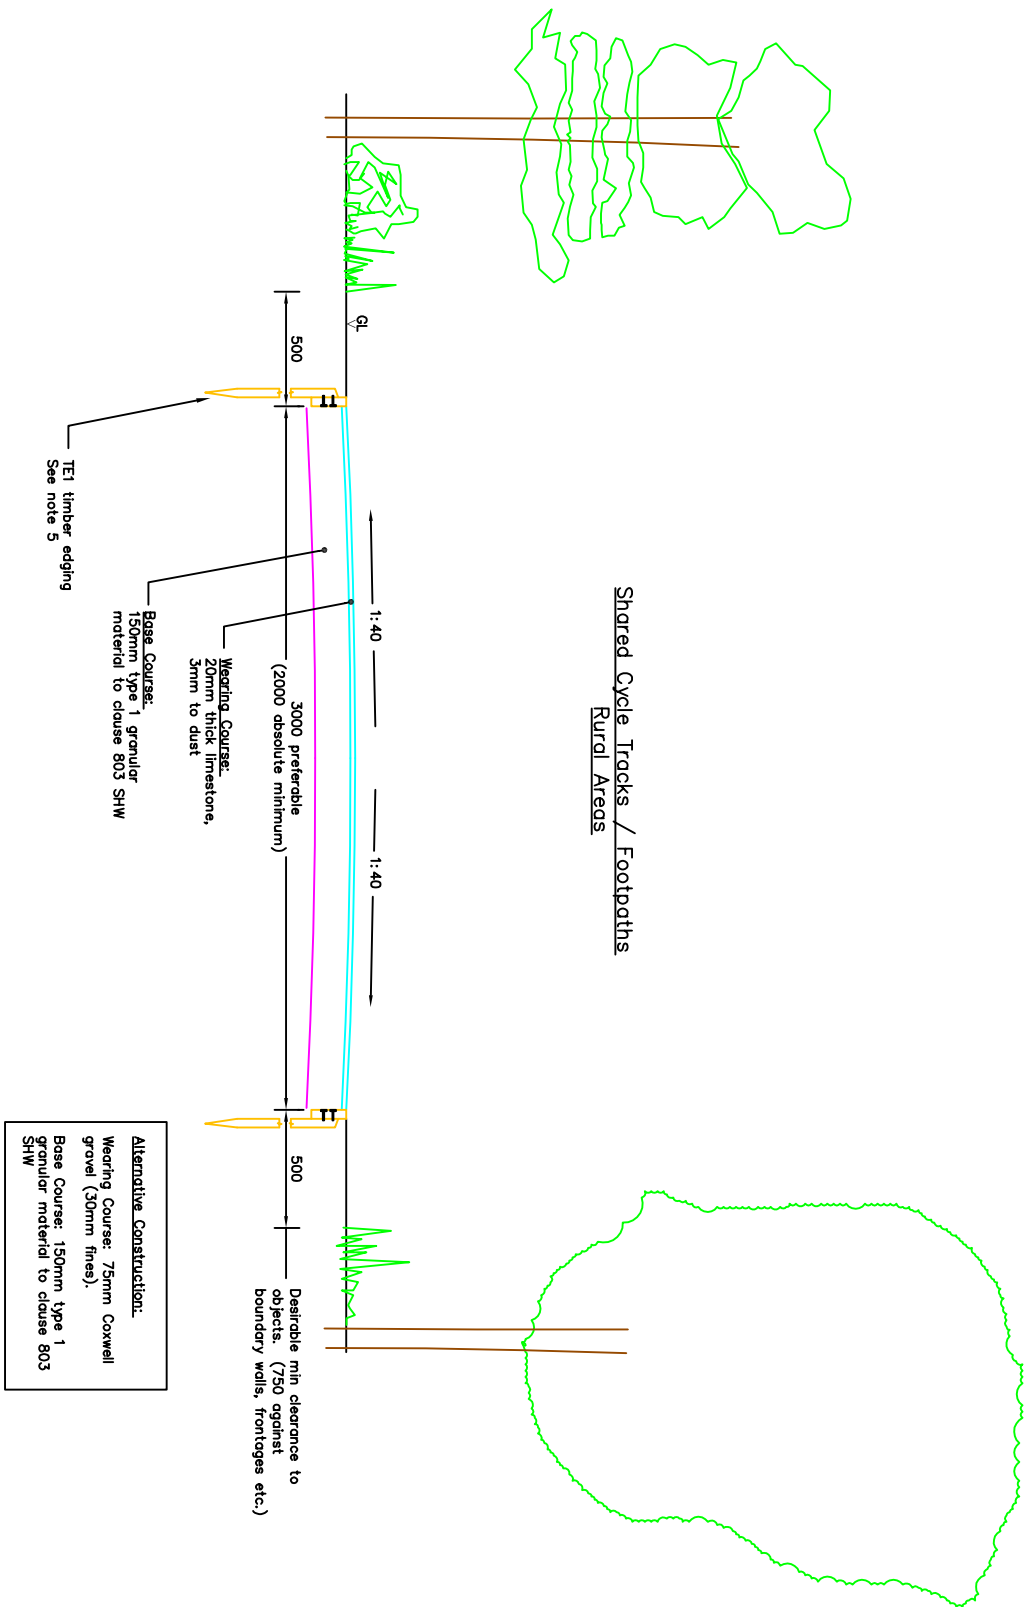

**Alternative Construction:**  
Wearing Course: 75mm Coxwell gravel (30mm fines).  
Base Course: 150mm Type 1 granular material to clause 803 SHW

Rev	Date	Checked

Drawing No.	Revision
<b>SD/1100/14</b>	

Drawn	Checked	Approved	Date
JW	JR	JR	JULY 06

NOT TO SCALE

Reproduced from the Ordnance Survey Mapping with the permission of the Controller of Her Majesty's Stationery Office Crown Copyright © 2006. All rights reserved. No part of this publication may be reproduced, stored in a retrieval system, or transmitted in any form or by any means, electronic, mechanical, photocopying, recording, or by any information storage and retrieval system, without the prior written permission of the Controller of Her Majesty's Stationery Office, London and Maidenhead. Licence Number: LA088118

Community Services Directorate  
Town Hall, St. Ives Road  
Maldenhead, Berks,  
SL6 1RF

Tel: 01628 798888  
Fax: 01628 796774  
http://www.rbwmt.gov.uk



Project  
STANDARD DRAWINGS

Title  
SHARED CYCLE TRACKS / FOOTPATHS  
RURAL AREAS