


# DRAWING TEMPLATE FOR PAVEMENT LICENCE

**Must provide the below;**

- 1) Display of all street furniture
- 2) Display any neighbouring cafes
- 3) Display measurements of Width (A) and Length (B)
- 4) Ensure 2m minimum requirement from edge of carriageway to boundary of area (in red).

**PREMISES  
NAME**

**NEIGHBOURING  
PREMISES**

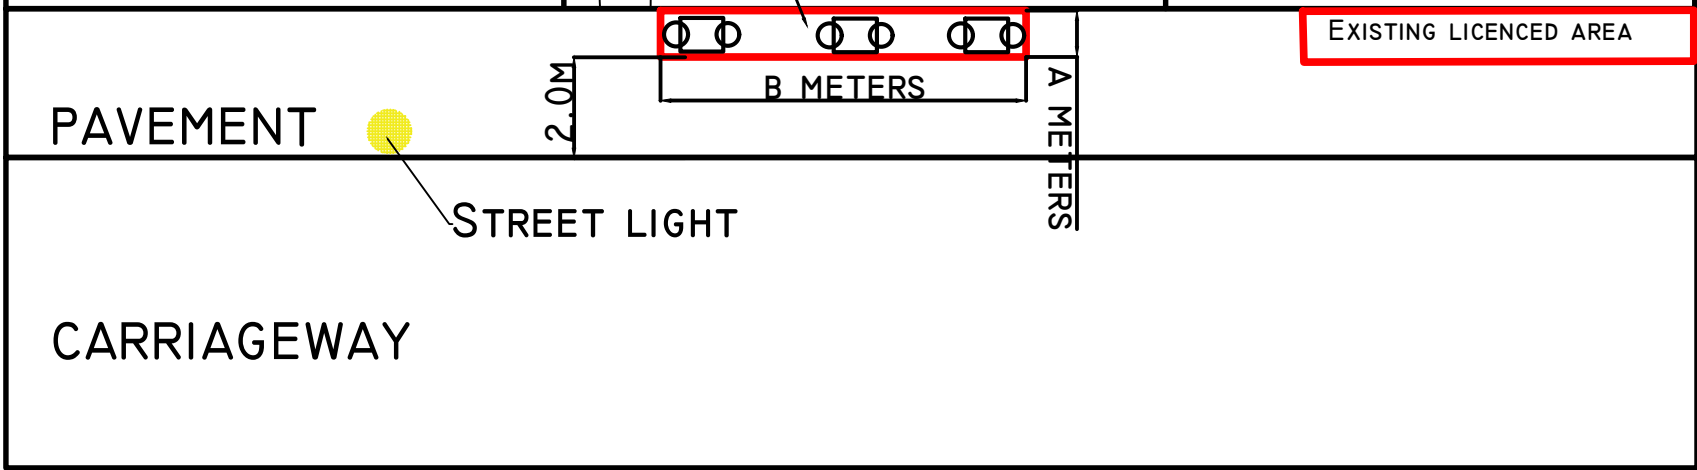

THIS MAP IS REPRODUCED FROM ORDNANCE SURVEY MATERIAL WITH THE PERMISSION OF ORDNANCE SURVEY ON BEHALF OF THE CONTROLLER OF HER MAJESTY'S STATIONERY OFFICE © CROWN COPYRIGHT. UNAUTHORISED REPRODUCTION INFRINGES CROWN COPYRIGHT AND MAY LEAD TO PROSECUTION OR CIVIL PROCEEDINGS. ROYAL BOROUGH OF WINDSOR AND MAIDENHEAD. LICENCE NUMBER 100018817, 2009.

**KEY:**

AREA



TOTAL AREA (M)

WIDTH - A METERS

LENGTH - B METERS

Rev Amendments Init Date

www.rbwm.gov.uk



**Royal Borough  
of Windsor &  
Maidenhead**

ANDREW DURRANT  
EXECUTIVE DIRECTOR OF  
NEIGHBOURING PLACES  
TOWN HALL  
ST. IVES ROAD  
MAIDENHEAD  
BERKSHIRE  
SL1 1RF  
TEL: 01628 683800  
FAX: 01628 685757

Project  
SECTION 115E HIGHWAYS ACT 1980  
PAVEMENT LICENCE OR GOODS DISPLAY  
LICENCE APPLICATION

Title  
PREMISE NAME & ADDRESS

Scale  
NTS