


Drawing Number  
**SD/300/1**

- Notes
1. All dimensions are in millimetres
  2. Posts, rails and Birdsmonth to be chamfered as necessary at all changes in direction.
  3. Except for those requiring concrete backfill, posts are to be erected in the smallest hole practicable.

100x100 top rail set on edge. Birdsmonth in top of all posts and held in position by preformed M.S.strap 50x3.2x500mm long set into and secured to posts by Coach bolt 9.5mm dia. x 175mm long fitted with nut and washer. All metal parts to be galvanised to BS EN ISO 1461

Preformed 50x3.2x300mm MS strap set into and secured to terminal post by 9.5mm dia. coach bolt 175mm long with nut and washer. All metal galvanised to BS EN ISO 1461

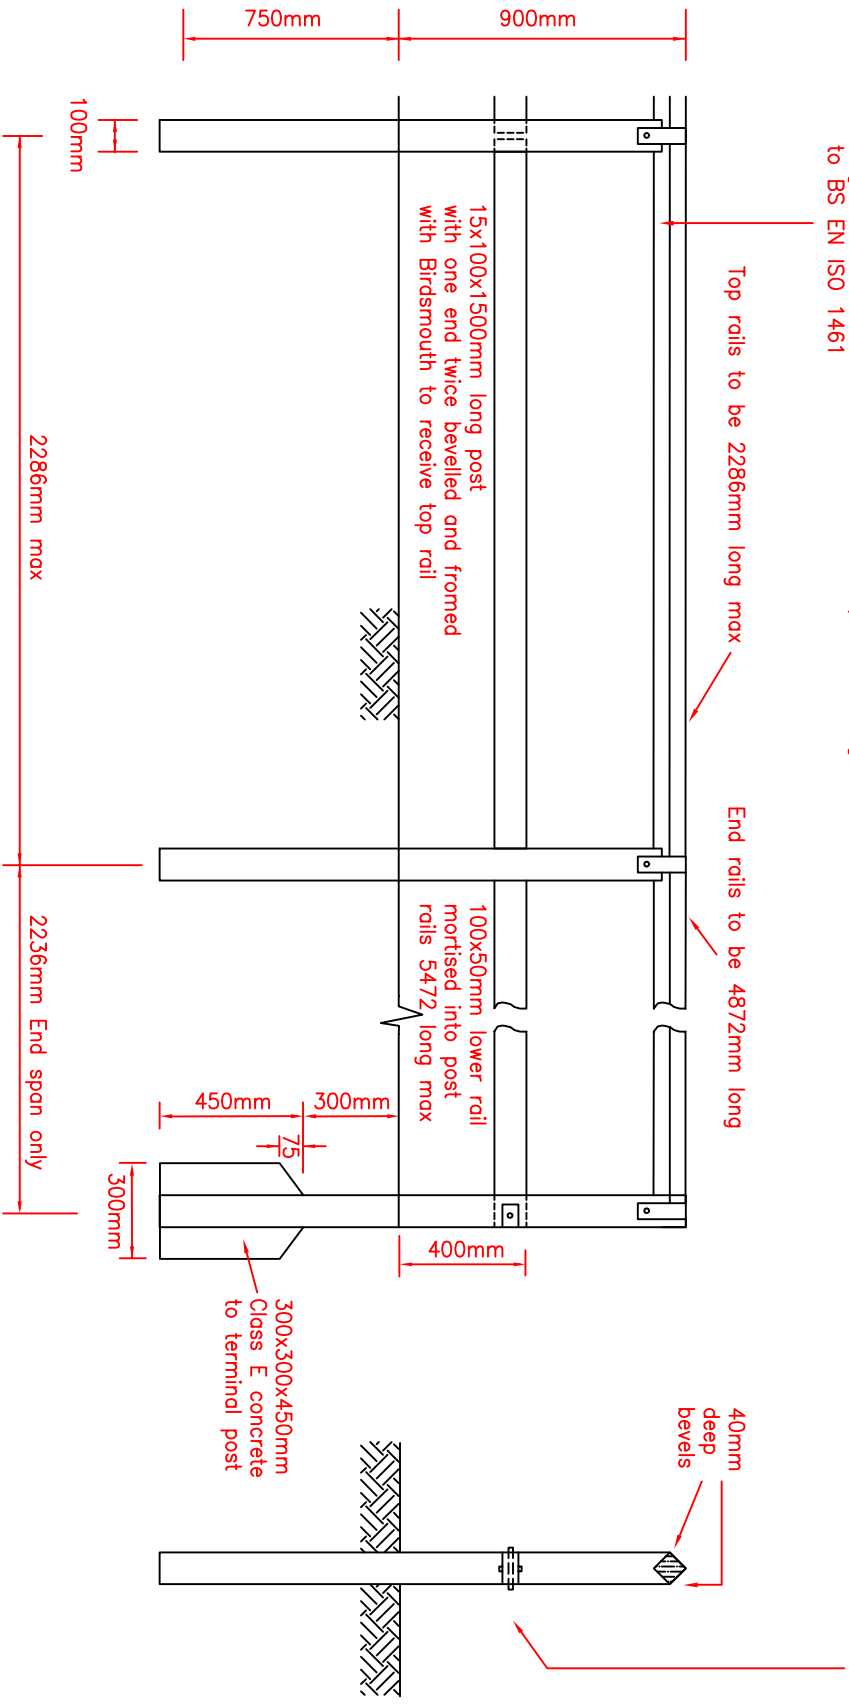

Do not scale this drawing


Rev	Date	Checked

Drawing No.  
**SD/300/01**

Scale	Checked RB	Date	Approved JR
NOT TO SCALE		AUG 06	

Reproduced from the Ordnance Survey Mapping with the permission of the Controller of Her Majesty's Stationery Office Crown Copyright. Unauthorised reproduction infringes Crown Copyright and may lead to prosecution or civil proceedings. Royal Borough of Windsor and Maidenhead - Licence Number LA08918

Community Services Directorate  
Town Hall, St. Ives Road  
Maldenhead, Berks,  
SL6 1RF  
Tel: 01628 798888  
Fax: 01628 796774  
http://www.rdwim.gov.uk

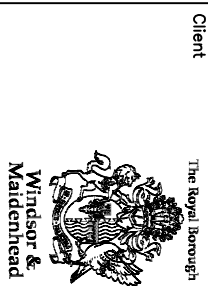

Project  
STANDARD DRAWINGS  
BIRDS MOUTH FENCE